



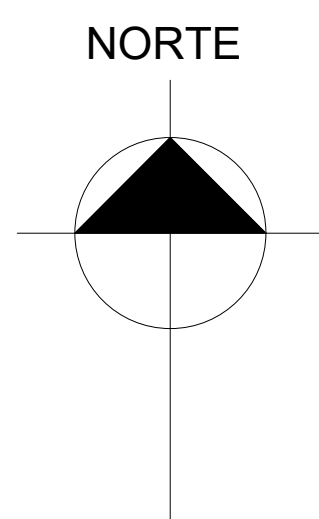

ESTACAS A CADA 50 M
ESCALA 1 : 1250

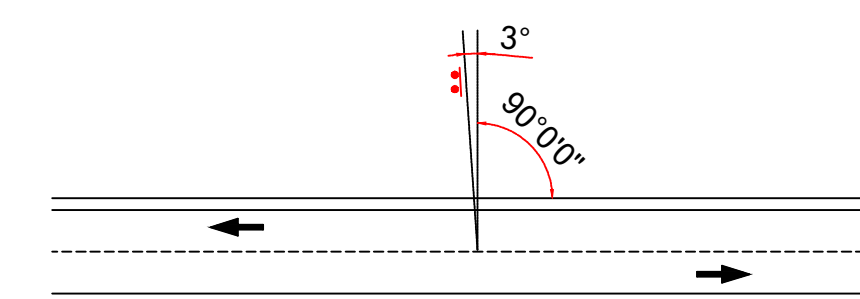

SINAL		COR	
FORMA	CÓDIGO		
	A-18	FUNDO	AMARELA
		SÍMBOLO	PRETA
		ORLA INTERNA	PRETA
		ORLA EXTERNA	AMARELA
		LEGENDA	PRETA
LADO (M)		0.45	
ORLA EXTERNA (M)		0.009	
ORLA INTERNA (M)		0.018	